


Ground Floor Plan
Scale 1:50

Notes
Do Not Scale.
Report all discrepancies, errors and omissions.
Verify all dimensions on site before commencing any work on site or preparing shop drawings.
All materials, components and workmanship are to comply with the relevant British Standards, Codes of Practice, and appropriate manufacturers recommendations that from time to time shall apply.
For all specialist work, see relevant drawings.
This drawing is copyright of Kent Design Studio Ltd

Rev	Date	Description
C1	28.03.23	Construction Issue

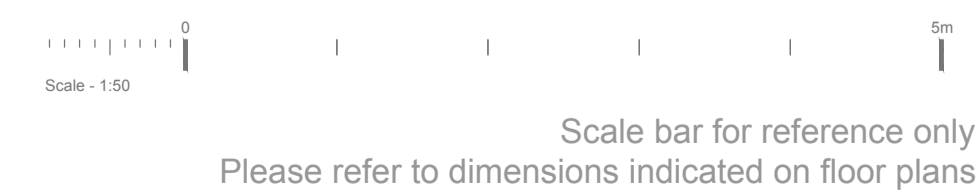

Scale	Date
1:50 @ A1	Jan 23'
BUILDING REGS	

Project Title	Description
	Ground Floor Plan
	Drawing Number